



KENDALL STREET

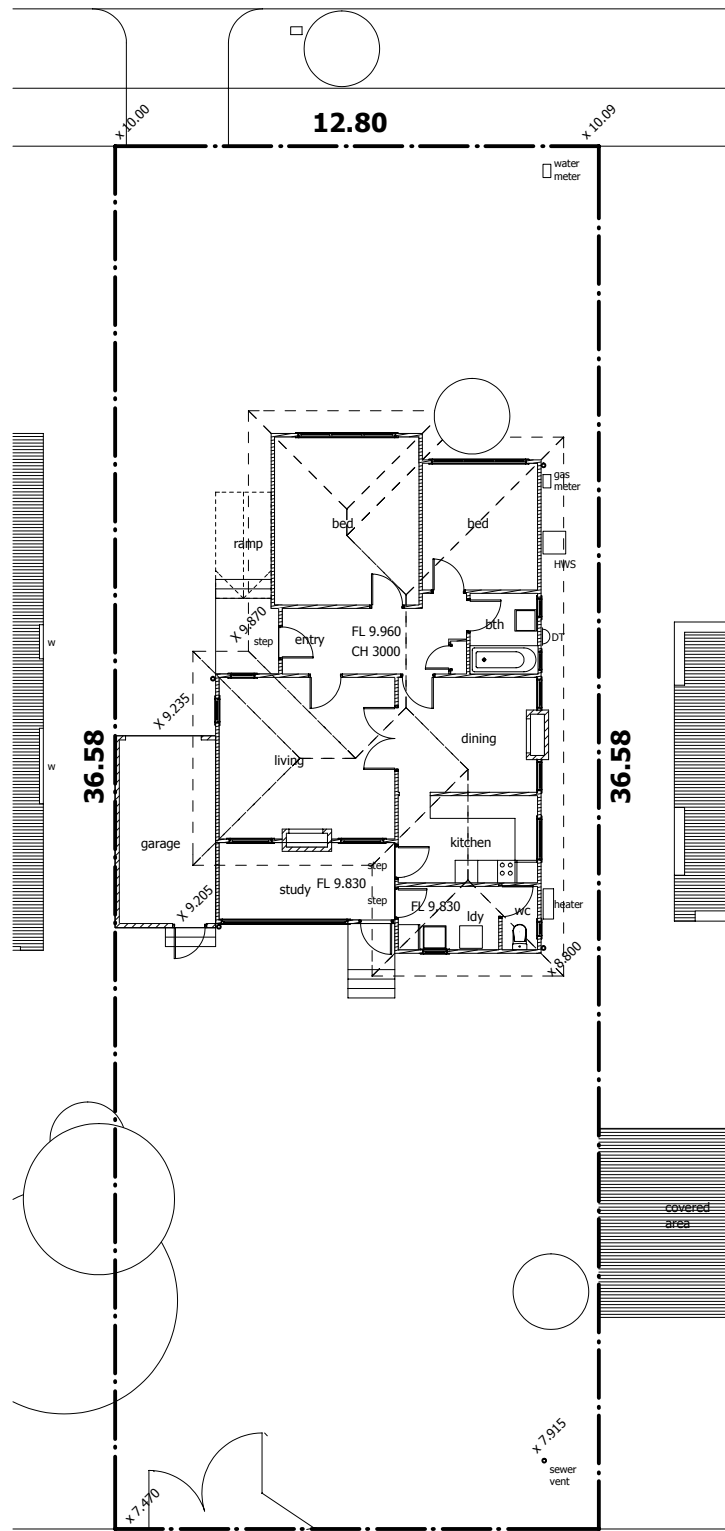

12.80 R. O. W.


EXISTING PLAN / SITE PLAN 1 : 100

KENDALL STREET

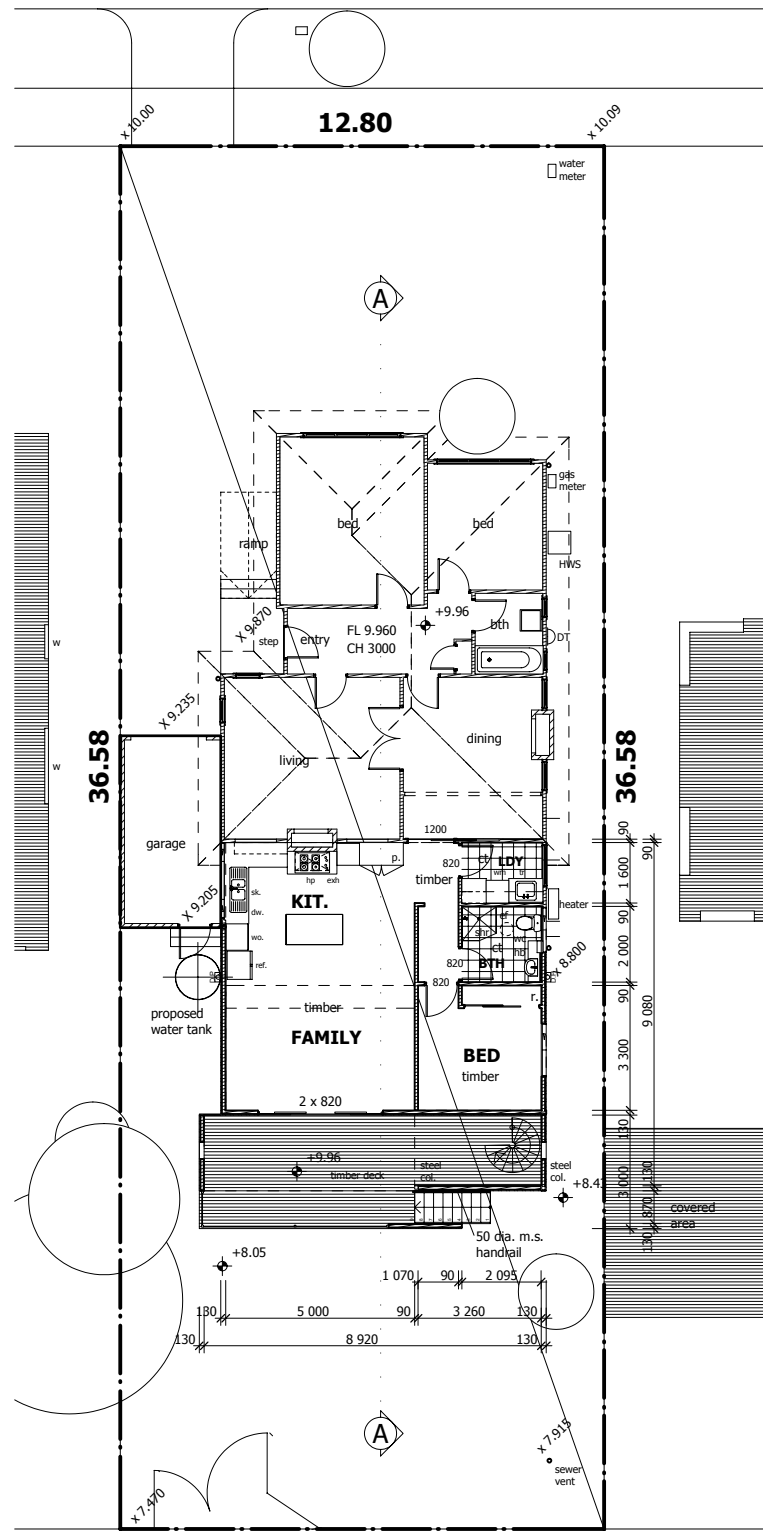


12.80 R. O. W.


GROUND FLOOR / SITE PLAN 1 : 100

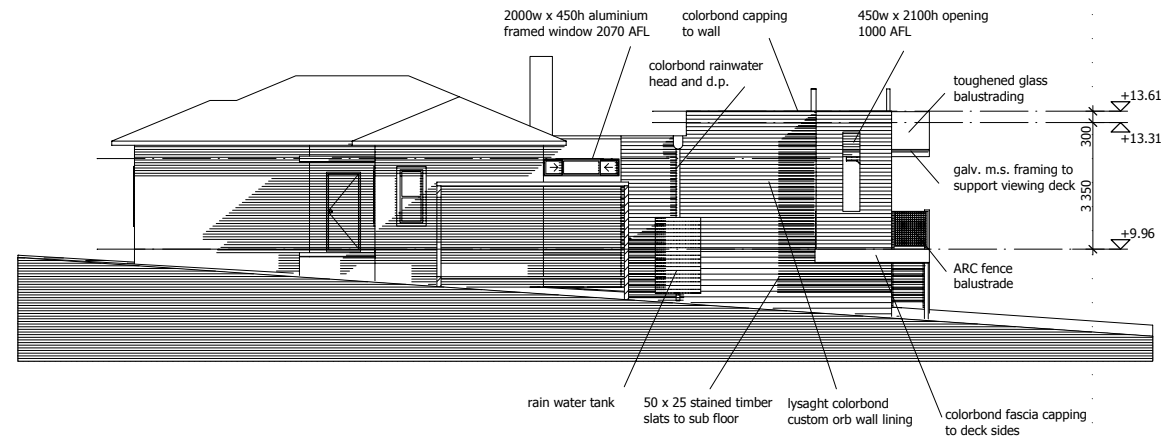

WEST ELEVATION 1 : 100

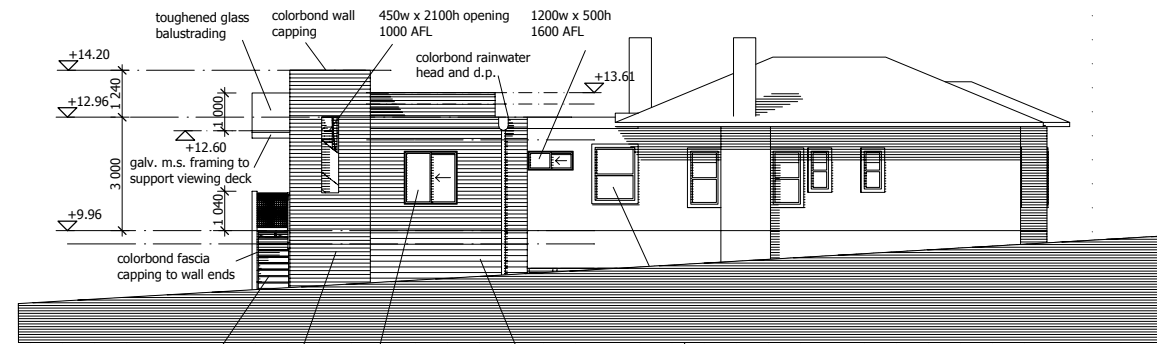

EAST ELEVATION 1 : 100

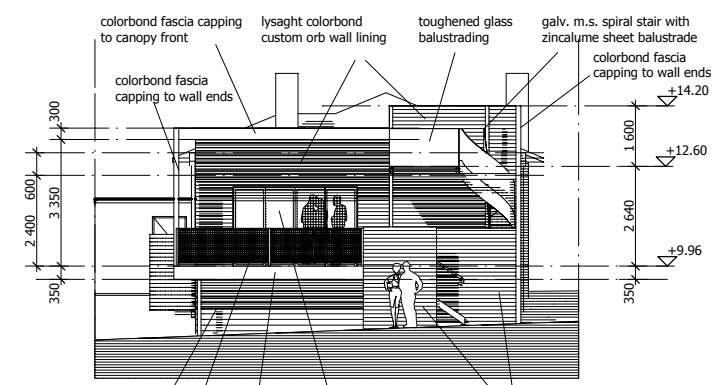

SOUTH ELEVATION 1 : 100

27.03.02 concept 2 issued to client

DATE	REVISION	REF.



zbig szczepanski architect

97 kooyong road  
armadale 3143  
t. + f. (03) 9509 2557

ARB 4384 - 1989

CLIENT

BEN + JULIA WALKER

PROJECT

PROPOSED EXTENSION

31 KENDALL STREET WEST PRESTON VIC. 3072

EXISTING PLAN

PROPOSED PLAN / SITE PLAN ELEVATIONS

SCALE 1 : 100


DATE 27.03.02

DRAWN

PROJECT NO. CAD FILE

DRAWING NO.

© copyright

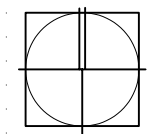

REV. SK-05

PRELIMINARY